



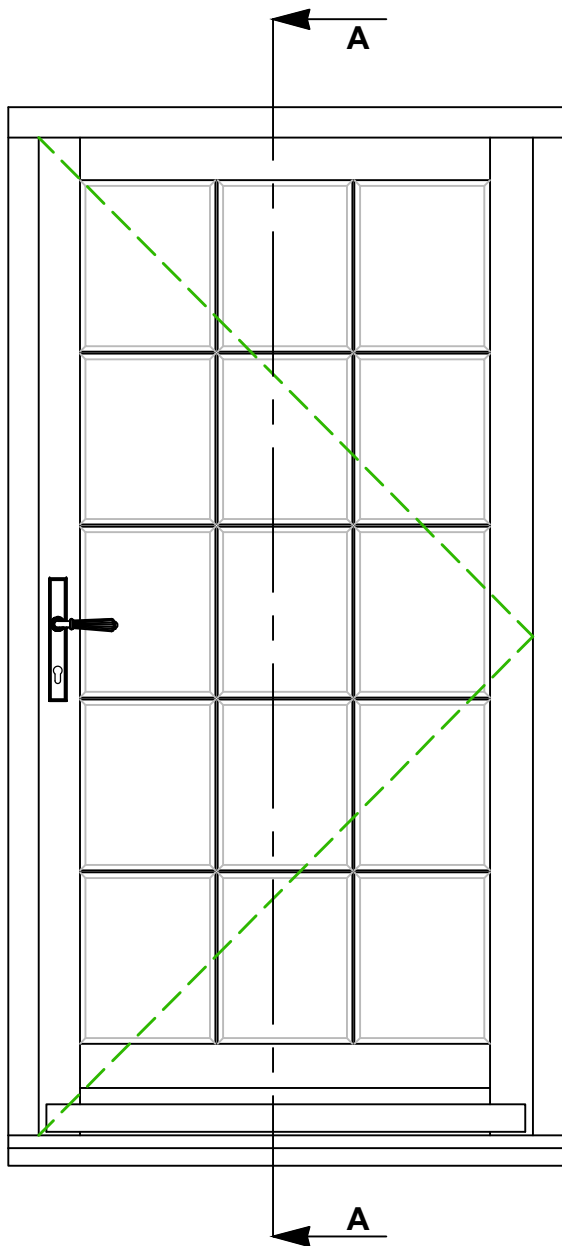

TYPICAL FRAME LAYOUT

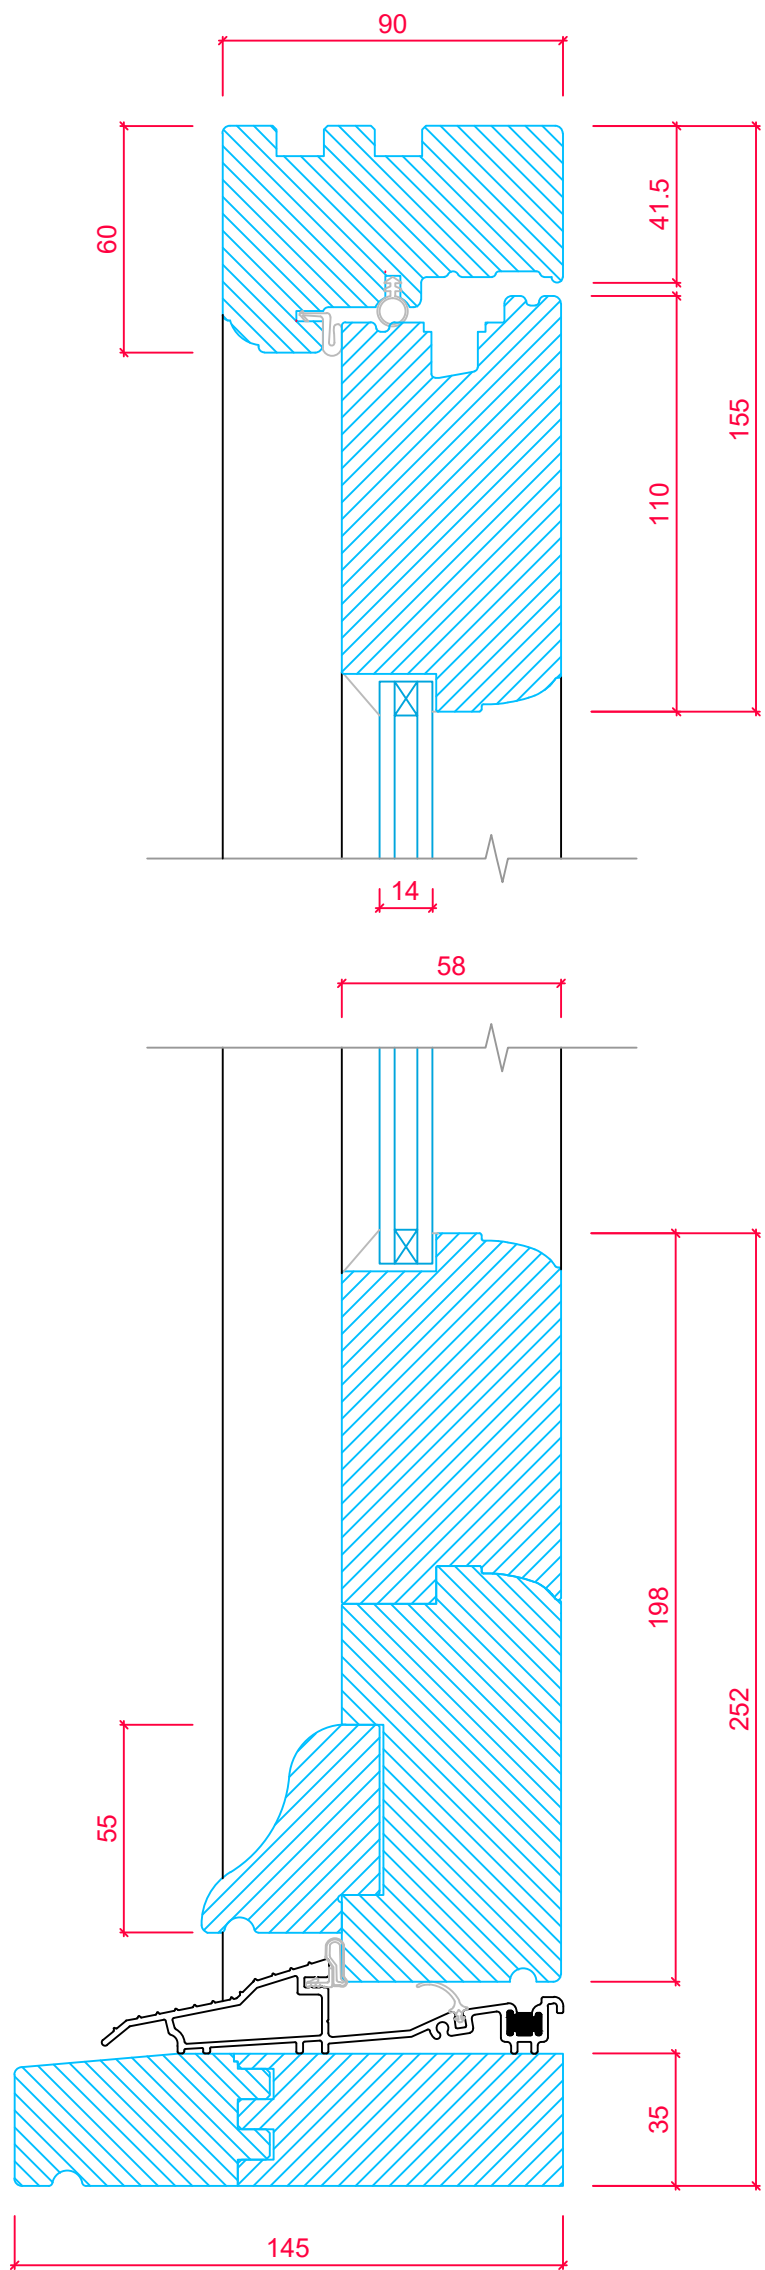

FRAME CROSS SECTION 'A-A'

TIMBER CILL OPTIONAL.
SEE CILL OPTIONS DRAWING.

	PRODUCT RANGE: ENTRANCE DOOR - Open In (Ovo/o) 14mm Narrow Cavity Unit					
	TITLE VERTICAL SECTION DETAIL - TOP AND BOTTOM RAILS					
	Rev A					
DRAWN BY:		LH	DATE DRAWN:		01/11/2023	SCALE: 1:2/1:15@A3